

**NOTES**

1. THIS DRAWING IS TO BE READ IN CONJUNCTION WITH ALL OTHER RELEVANT DOCUMENTATION.
2. DO NOT SCALE FROM THIS DRAWING. USE ONLY PRINTED DIMENSIONS.
3. ALL DIMENSIONS, CHAINAGES, LEVELS AND COORDINATES ARE IN METRES UNLESS DEFINED OTHERWISE.
4. THIS DRAWING IS TO BE USED ONLY FOR THE PURPOSE OF ISSUE THAT IT WAS ISSUED FOR AND IS SUBJECT TO AMENDMENT.

**LEGEND**

- PROPOSED ROAD LINE
- INDICATIVE LOCATION OF BOUNDARY FENCE
- PROPOSED EARTHWORKS
- PROPOSED BRIDGE
- PROPOSED JUNCTION AND LINKS
- SIDE ROADS SEVERED
- DIVERTED ROUTES
- STOPPED UP ROAD

**HAZARDS**

- HV = HIGH VOLTAGE ELECTRICITY
- LV = LOW VOLTAGE ELECTRICITY
- G = GAS
- W = WATER
- BT = TELECOMMUNICATIONS

**CULTURAL HERITAGE**

- LISTED BUILDING
- SCHEDULED MONUMENT

**ENVIRONMENTAL CONSTRAINTS**

- SITE OF SPECIAL SCIENTIFIC INTEREST (SSSI)

**WATER COURSES**

- RIVER
- DRAINS AND OTHER MINOR COURSES
- PONDS AND OTHER ACCUMULATION AREAS

**UK BIODIVERSITY ACTION PLAN (BAP) PRIORITY HABITATS**

- PRIORITY HABITATS
- TRADITIONAL ORCHARDS
- LOWLAND MEADOWS
- COASTAL & FLOODPLAIN GRAZING MARSH
- GOOD QUALITY SEMI-IMPROVED GRASSLAND
- LOWLAND FENS
- LOWLAND DRY ACID GRASSLAND

\*ADDITIONAL PRIORITY HABITATS MAY BE PRESENT, BUT OF LOWER CONFIDENCE OF DETERMINATION AND MAPPING.

Rev	Revision details	Drwn	Chkd	Appd	Date

Designed: PWB

Drawn: MV

Checked: JOC


Approved: DH

Date:

Date:

Date:

Date:

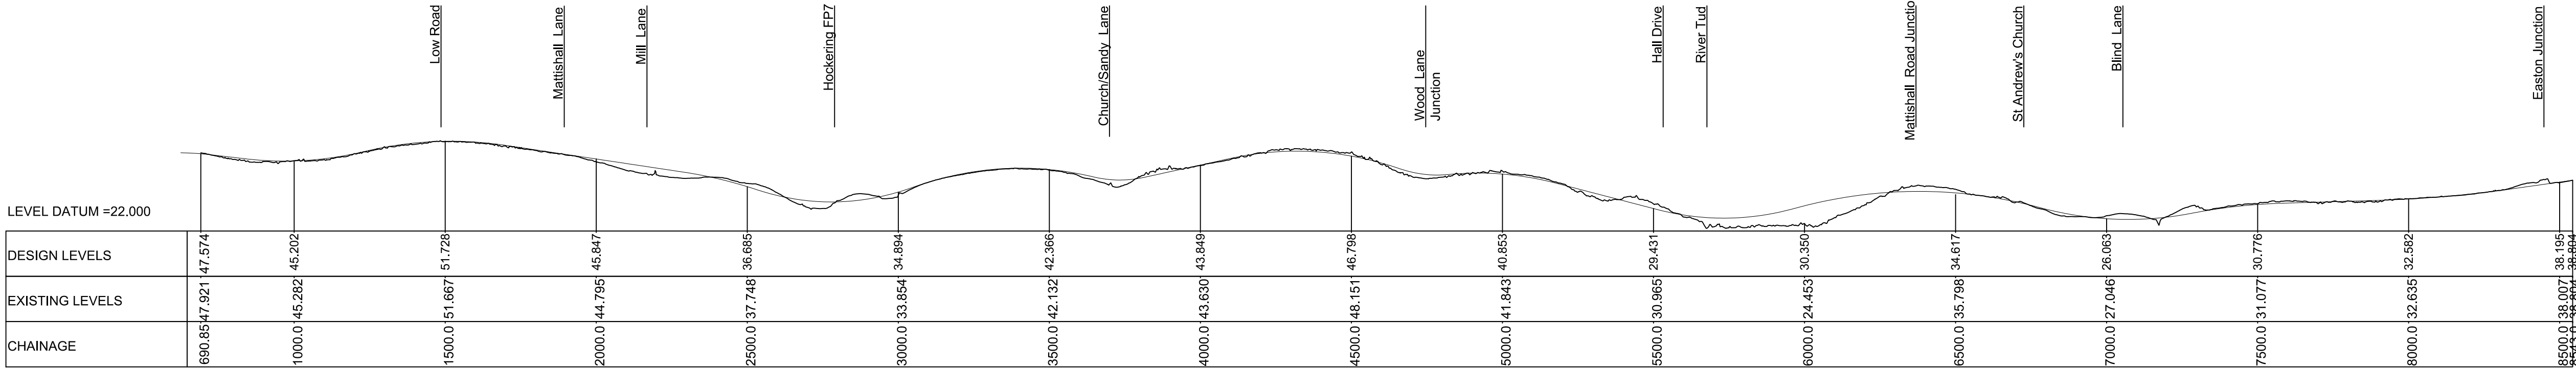

LONGITUDINAL SECTION - OPTION 2  
SCALE: NTS  
10x VERTICAL EXAGGERATION