



File Ref: \\idhrs001\corridor\stage 2\tuddeham\disciplines\wip\1 live drgs\highways\he551489-amy-hgn-te_stg2-dr-he-009 option4 plan and long section.dwg

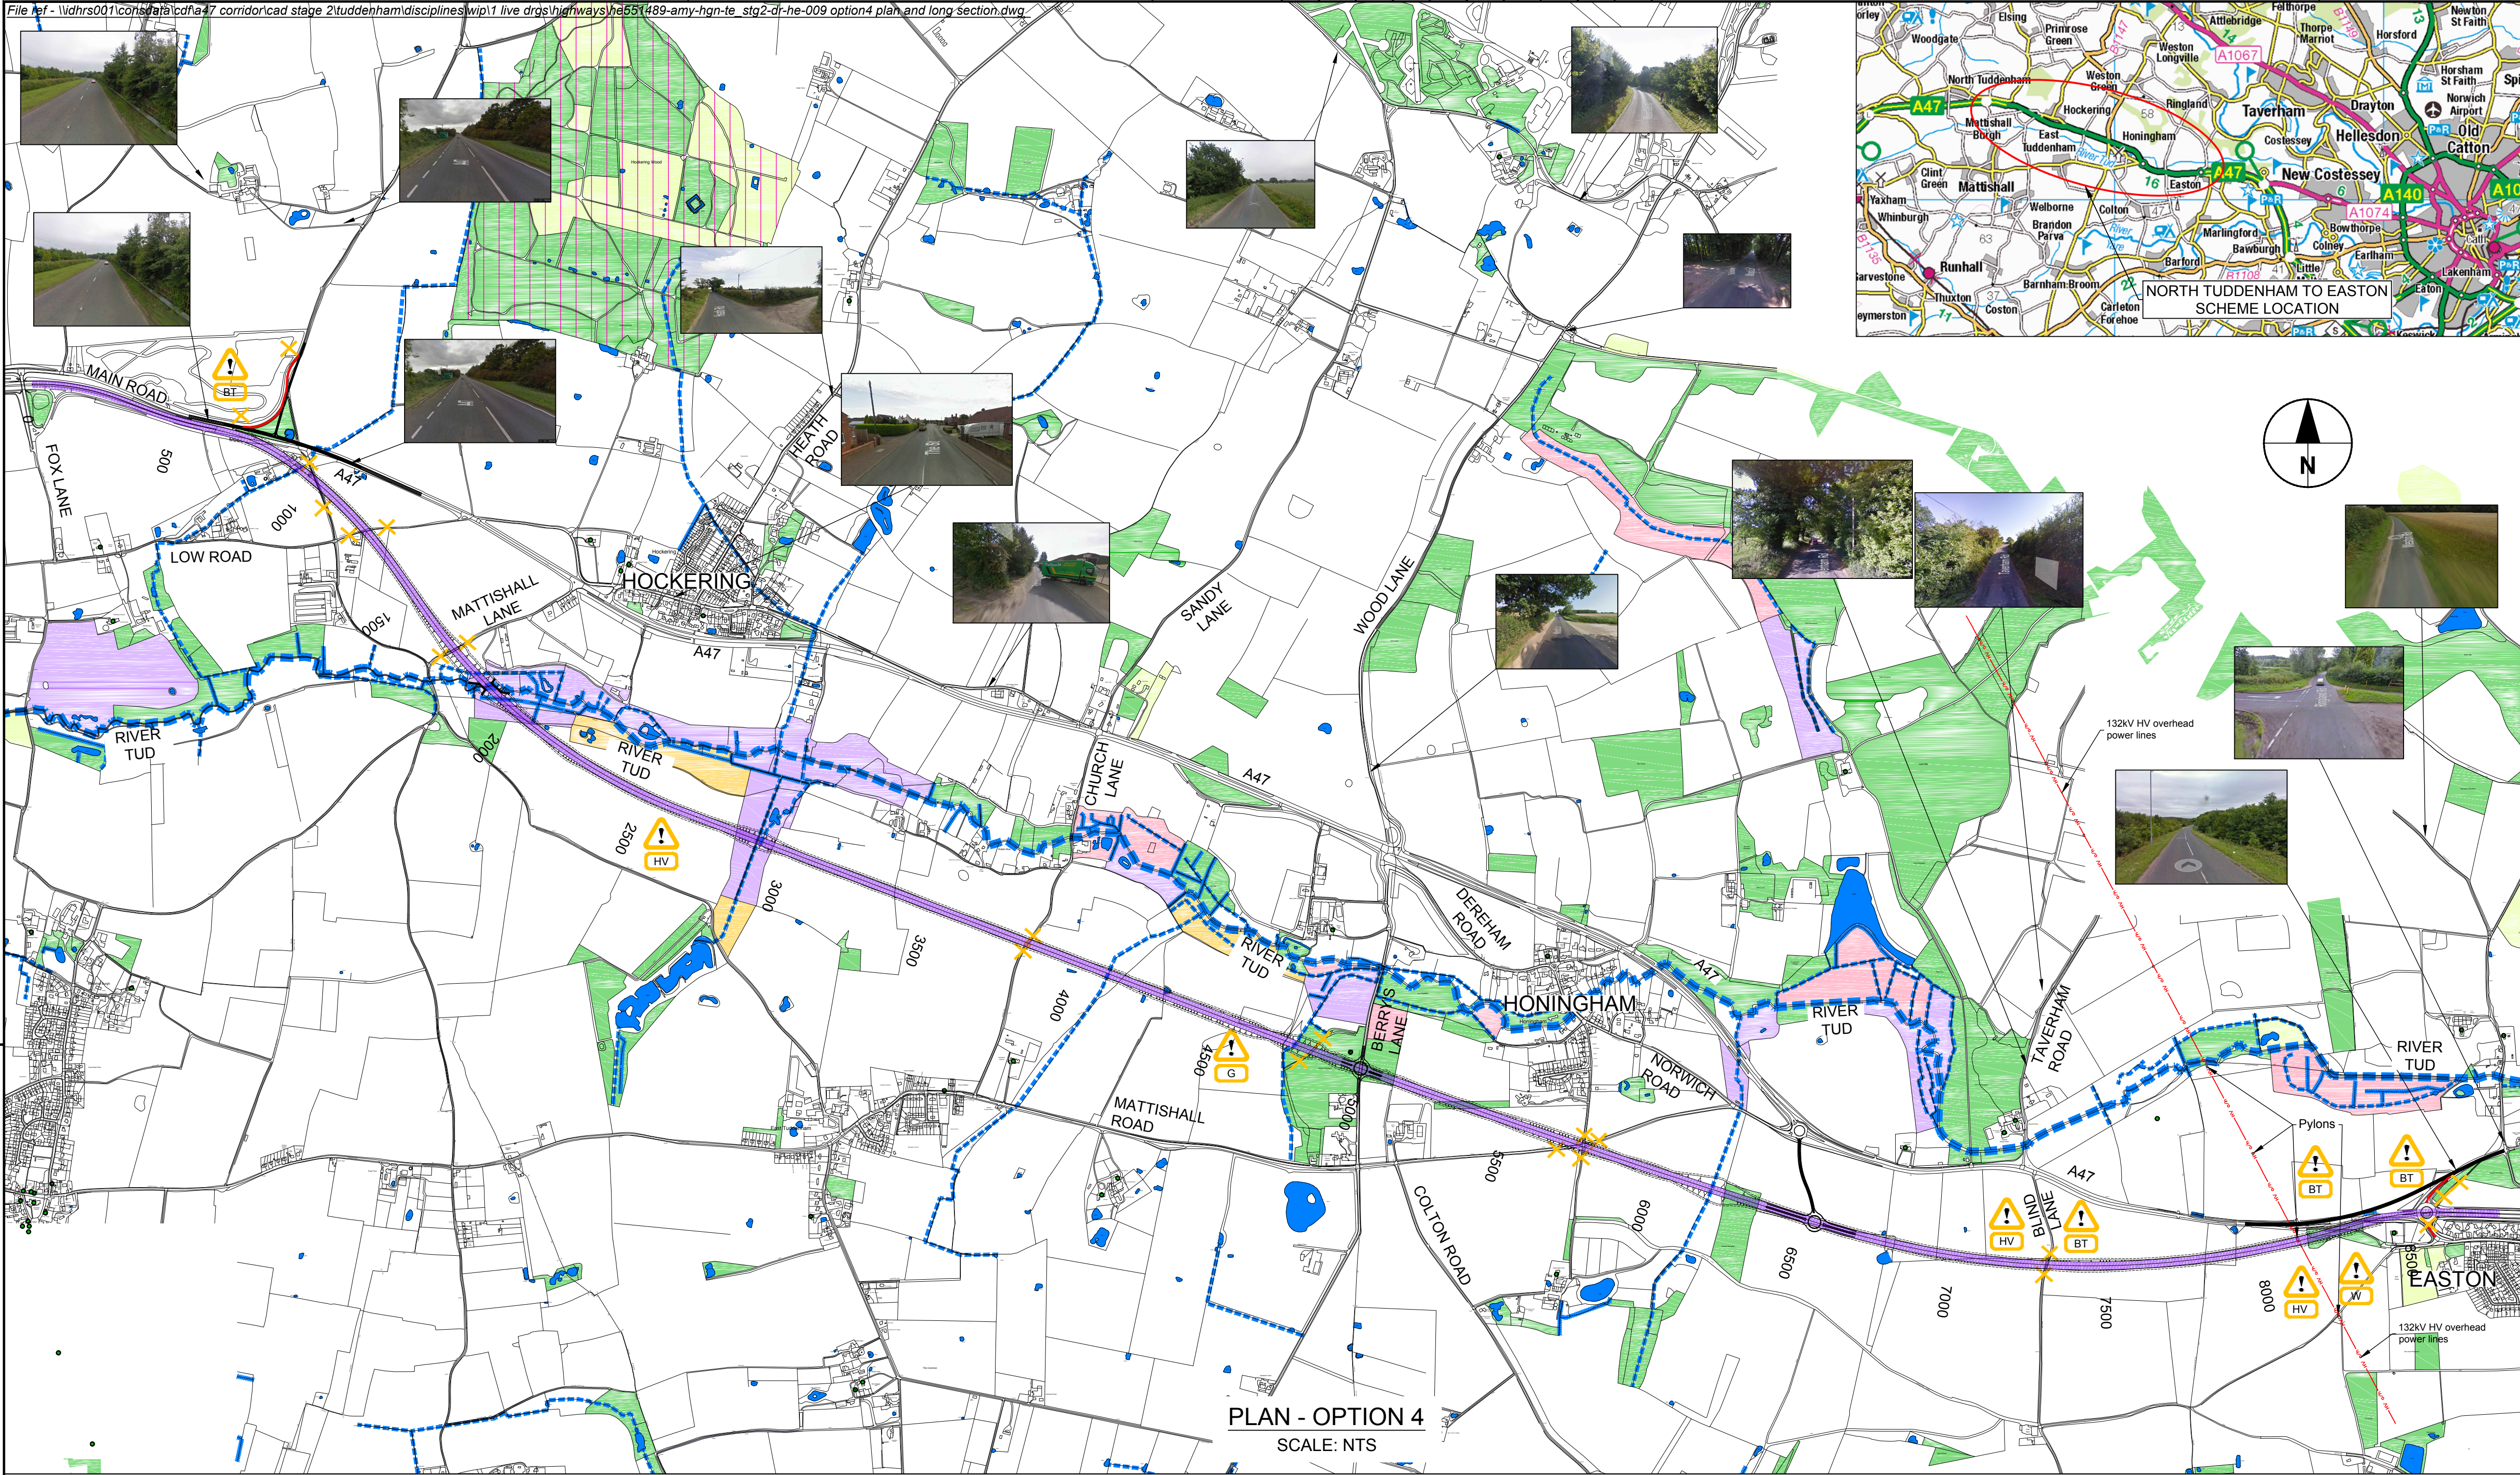

PLAN - OPTION 4
SCALE: NTS

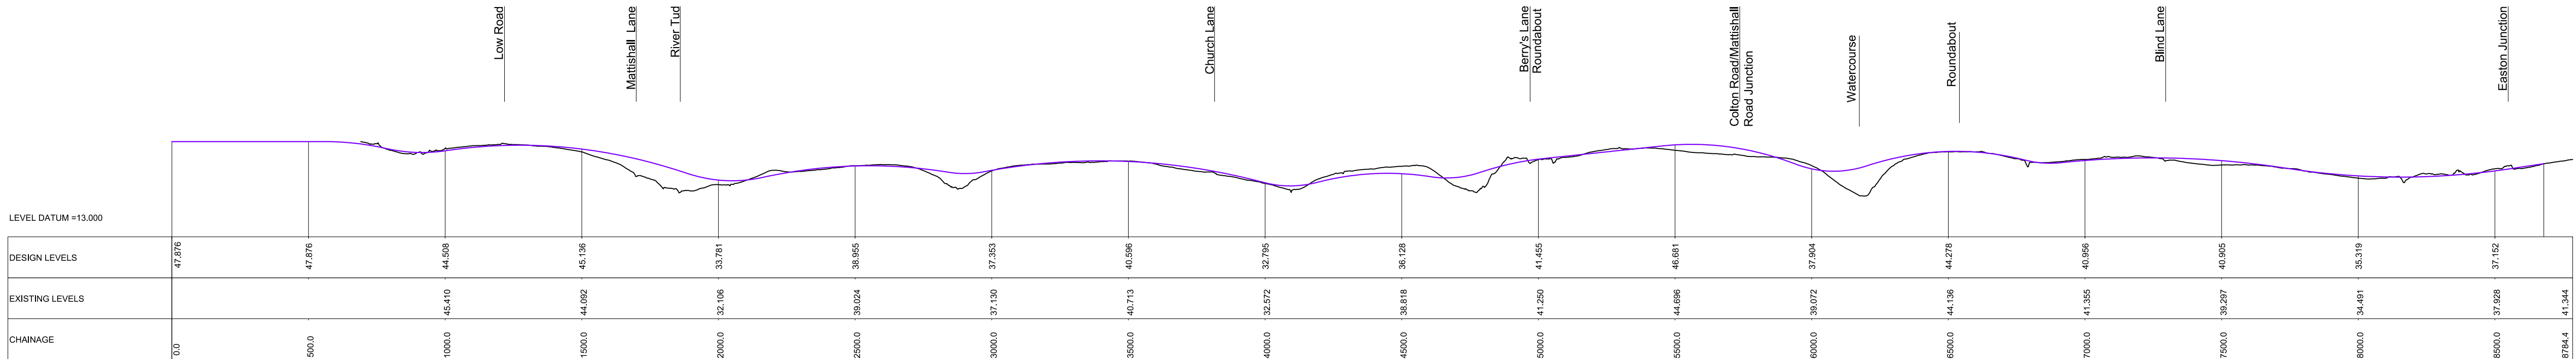

LONGITUDINAL SECTION - OPTION 4
SCALE: NTS
10x VERTICAL EXAGGERATION

NOTES

1. THIS DRAWING IS TO BE READ IN CONJUNCTION WITH ALL OTHER RELEVANT DOCUMENTATION.
2. DO NOT SCALE FROM THIS DRAWING, USE ONLY PRINTED DIMENSIONS.
3. ALL DIMENSIONS, CHAINAGES, LEVELS AND COORDINATES ARE IN METRES UNLESS DEFINED OTHERWISE.
4. THIS DRAWING IS TO BE USED ONLY FOR THE PURPOSE OF ISSUE THAT IT WAS ISSUED FOR AND IS SUBJECT TO AMENDMENT.

LEGEND

- PROPOSED ROAD LINE
- INDICATIVE LOCATION OF BOUNDARY FENCE
- PROPOSED EARTHWORKS
- PROPOSED BRIDGE
- PROPOSED JUNCTION AND LINKS
- SIDE ROADS SEVERED
- DIVERTED ROUTES
- STOPPED UP ROADS

HAZARDS

- HV = HIGH VOLTAGE ELECTRICITY
- LV = LOW VOLTAGE ELECTRICITY
- G = GAS
- W = WATER
- BT = TELECOMMUNICATIONS

CULTURAL HERITAGE

- LISTED BUILDING
- SCHEDULED MONUMENT

ENVIRONMENTAL CONSTRAINTS

- SITE OF SPECIAL SCIENTIFIC INTEREST (SSSI)

WATER COURSES

- RIVER
- DRAINS AND OTHER MINOR COURSES
- PONDS AND OTHER ACCUMULATION AREAS

UK BIODIVERSITY ACTION PLAN (BAP) PRIORITY HABITATS

- PRIORITY HABITATS
- TRADITIONAL ORCHARDS
- LOWLAND MEADOWS
- COASTAL & FLOODPLAIN GRAZING MARSH
- GOOD QUALITY SEMI-IMPROVED GRASSLAND
- LOWLAND FENS
- LOWLAND DRY ACID GRASSLAND

*ADDITIONAL PRIORITY HABITATS MAY BE PRESENT, BUT OF LOWER CONFIDENCE OF DETERMINATION AND MAPPING.

Rev	Revision details	Drwn	Chkd	Appd	Date

Copyright © Amey



www.amey.co.uk

Client

Highways England
Woodlands
Manton Lane
Bedford
MK41 7LW



Project Name

A47 CORRIDOR - STAGE 2

Drawing Title

A47 SCHEMES
NORTH TUDDENHAM TO EASTON
OPTION 4
PLAN AND LONG. SECTION

Original Drawing Size : A1

Scale : 1:2500

Dimensions : -

Drawing Status

WORK IN PROGRESS

Suitability

S0

Drawing No

HE551489-AMY-HGN-TE_STG2-DR-HE-009

Rev

-